


IMPORTANT GENERAL NOTES:


THIS DRAWING SHALL NOT BE SCALED.
 ALL DIMENSIONS SHALL BE CHECKED ON SITE PRIOR TO COMMENCING THE WORKS WITH ANY ERRORS OR OMISSION REPORTED TO THE ARCHITECT IMMEDIATELY.
 ALL DIMENSIONS ARE IN mm UNLESS OTHERWISE NOTED.
 THIS DRAWING MAY INCORPORATE INFORMATION FROM OTHER PROFESSIONS. DGA CANNOT ACCEPT RESPONSIBILITY FOR THE INTEGRITY AND ACCURACY OF SUCH INFORMATION.

IF IN DOUBT ASK !!

Revision			
Rev	Date	By	App
-	-	-	-

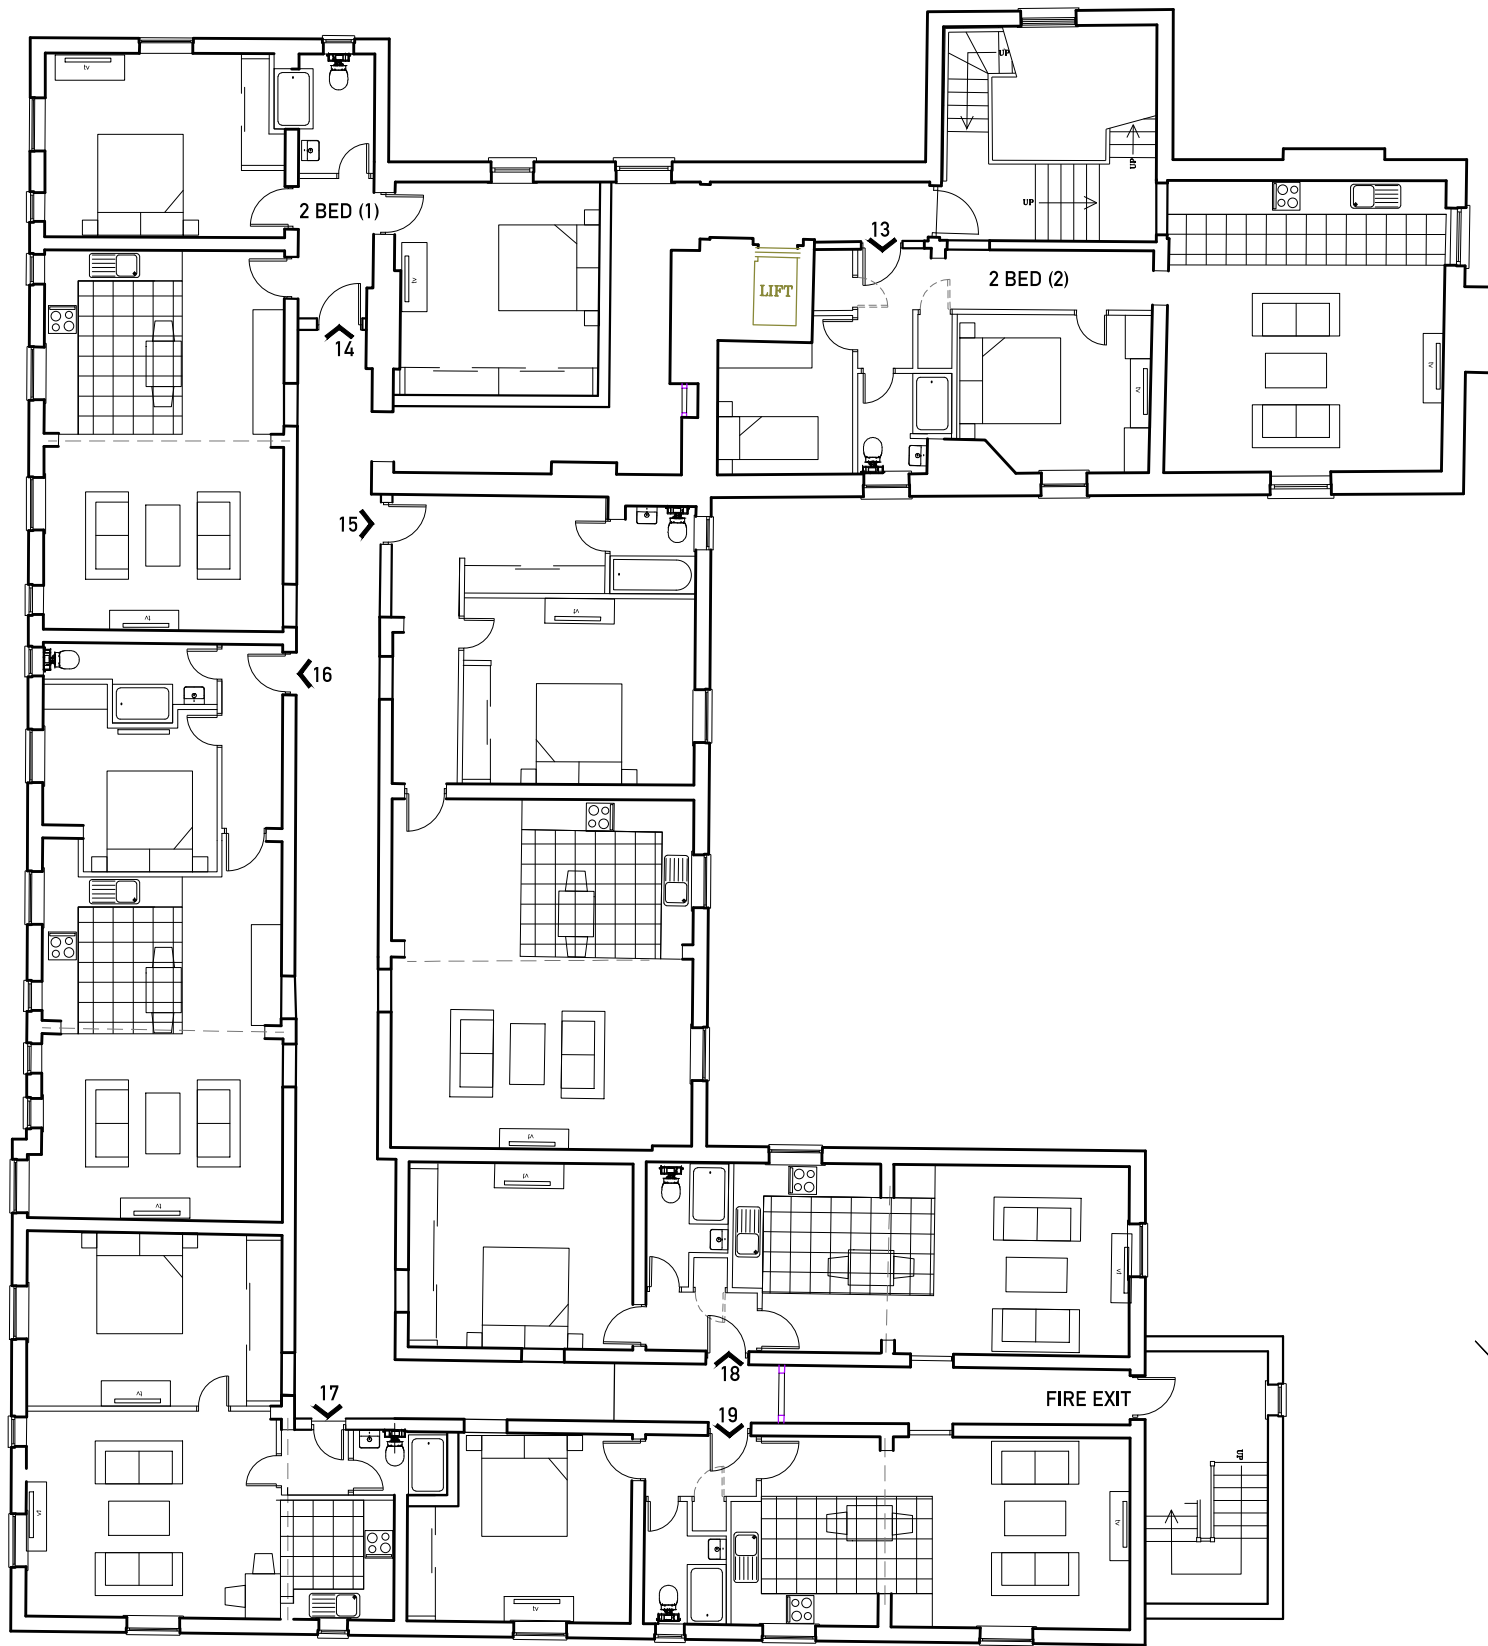

PROPOSED FIRST FLOOR PLAN

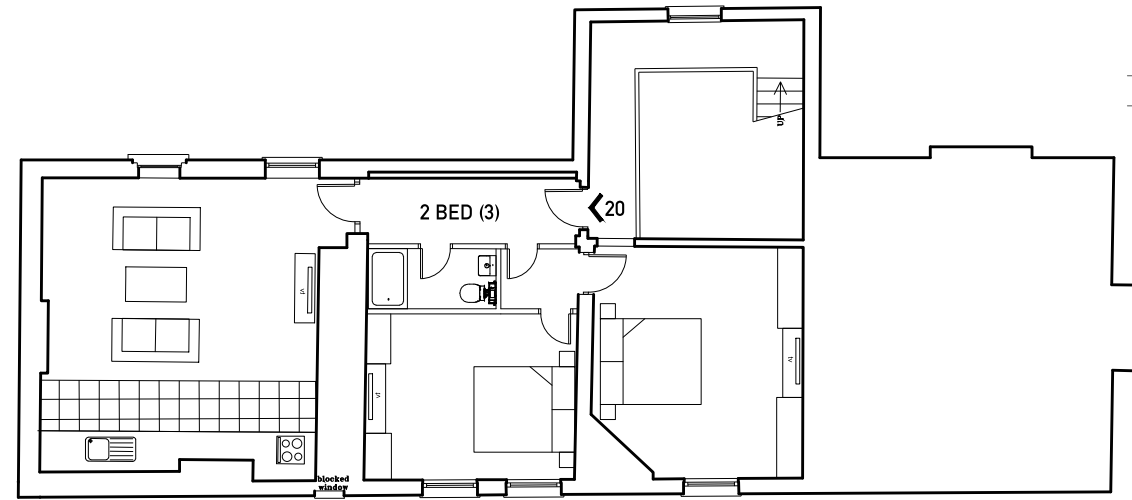

PROPOSED FSECOND FLOOR PLAN

SCHEDULE OF ACCOMODATION

GROUND FLOOR

9No. 1 Bed Apartments
 3No. Studio Apartments


FIRST FLOOR

5No. 1 Bed Apartments
 2No. 2 Bed Apartments

SECOND FLOOR

1No. 2 Bed Apartment

(23 Beds Total)

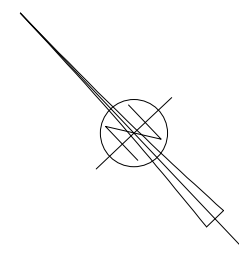

DGA Architects Ltd . The Studio . 125 Belle Vue Road
 Shrewsbury . Shropshire . SY3 7NJ
 01743 272265 . design@dgaltd.co.uk . www.dgaltd.co.uk

Client
MR TRANJ SINGH

Project
**CONVERSION OF UNITY HSE
 TO FORM APARTMENTS
 LLANDRINIO SY22 6SG**

Drawing
**PROPOSED FIRST AND
 SECOND FLOOR PLAN**

Drawing status
FOR DISCUSSION

Scale 1:150 @ A3	Drawn by ED	Date JUL 18
---------------------	----------------	----------------

Project number 18.004	Drawing number 2.11	Revision -
--------------------------	------------------------	---------------