

IMPORTANT GENERAL NOTES:

THIS DRAWING SHALL NOT BE SCALED.
 ALL DIMENSIONS SHALL BE CHECKED ON SITE PRIOR TO COMMENCING THE WORKS WITH ANY ERRORS OR OMISSION REPORTED TO THE ARCHITECT IMMEDIATELY.
 ALL DIMENSIONS ARE IN mm UNLESS OTHERWISE NOTED.
 THIS DRAWING MAY INCORPORATE INFORMATION FROM OTHER PROFESSIONS. DGA CANNOT ACCEPT RESPONSIBILITY FOR THE INTEGRITY AND ACCURACY OF SUCH INFORMATION.

IF IN DOUBT ASK !!

Revision


Rev	Date	By	App
-	-	-	-




ELEVATION 1




ELEVATION 2

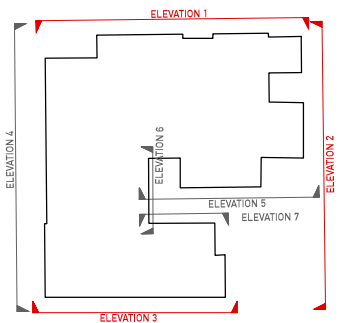

KEY PLAN

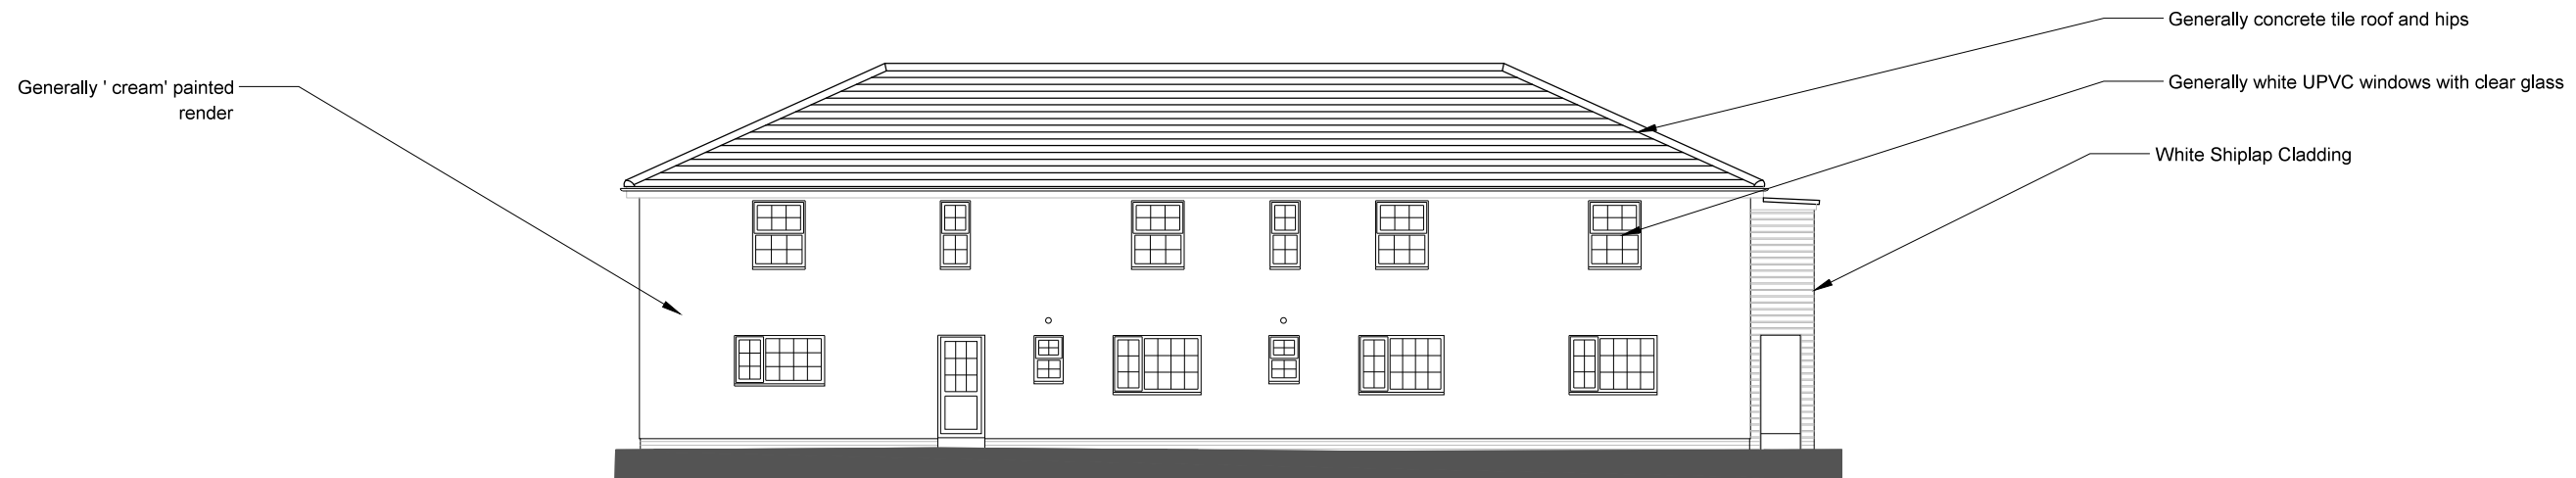

ELEVATION 3

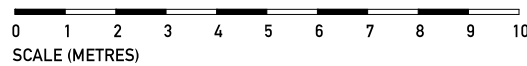

EXISTING ELEVATIONS



DGA Architects Ltd . The Studio . 125 Belle Vue Road
 Shrewsbury . Shropshire . SY3 7NJ
 01743 272265 . design@dgaltd.co.uk . www.dgaltd.co.uk

Client
MR TRANJ SINGH

Project
**CONVERSION OF UNITY HSE
 TO FORM APARTMENTS
 LLANDRINIO SY22 6SG**
 Drawing
**EXISTING ELEVATIONS
 SHEET 1 of 2**

Drawing status PLANNING			
Scale 1:150 @ A3	Drawn by ED	Date JUL 18	
Project number 18.004	Drawing number 3.01	Revision -	