


IMPORTANT GENERAL NOTES:

THIS DRAWING SHALL NOT BE SCALED.
 ALL DIMENSIONS SHALL BE CHECKED ON SITE PRIOR TO COMMENCING THE WORKS WITH ANY ERRORS OR OMISSION REPORTED TO THE ARCHITECT IMMEDIATELY.
 ALL DIMENSIONS ARE IN mm UNLESS OTHERWISE NOTED.
 THIS DRAWING MAY INCORPORATE INFORMATION FROM OTHER PROFESSIONS. DGA CANNOT ACCEPT RESPONSIBILITY FOR THE INTEGRITY AND ACCURACY OF SUCH INFORMATION.

IF IN DOUBT ASK !!

Revision


Rev	Date	By	App
-	-	-	-

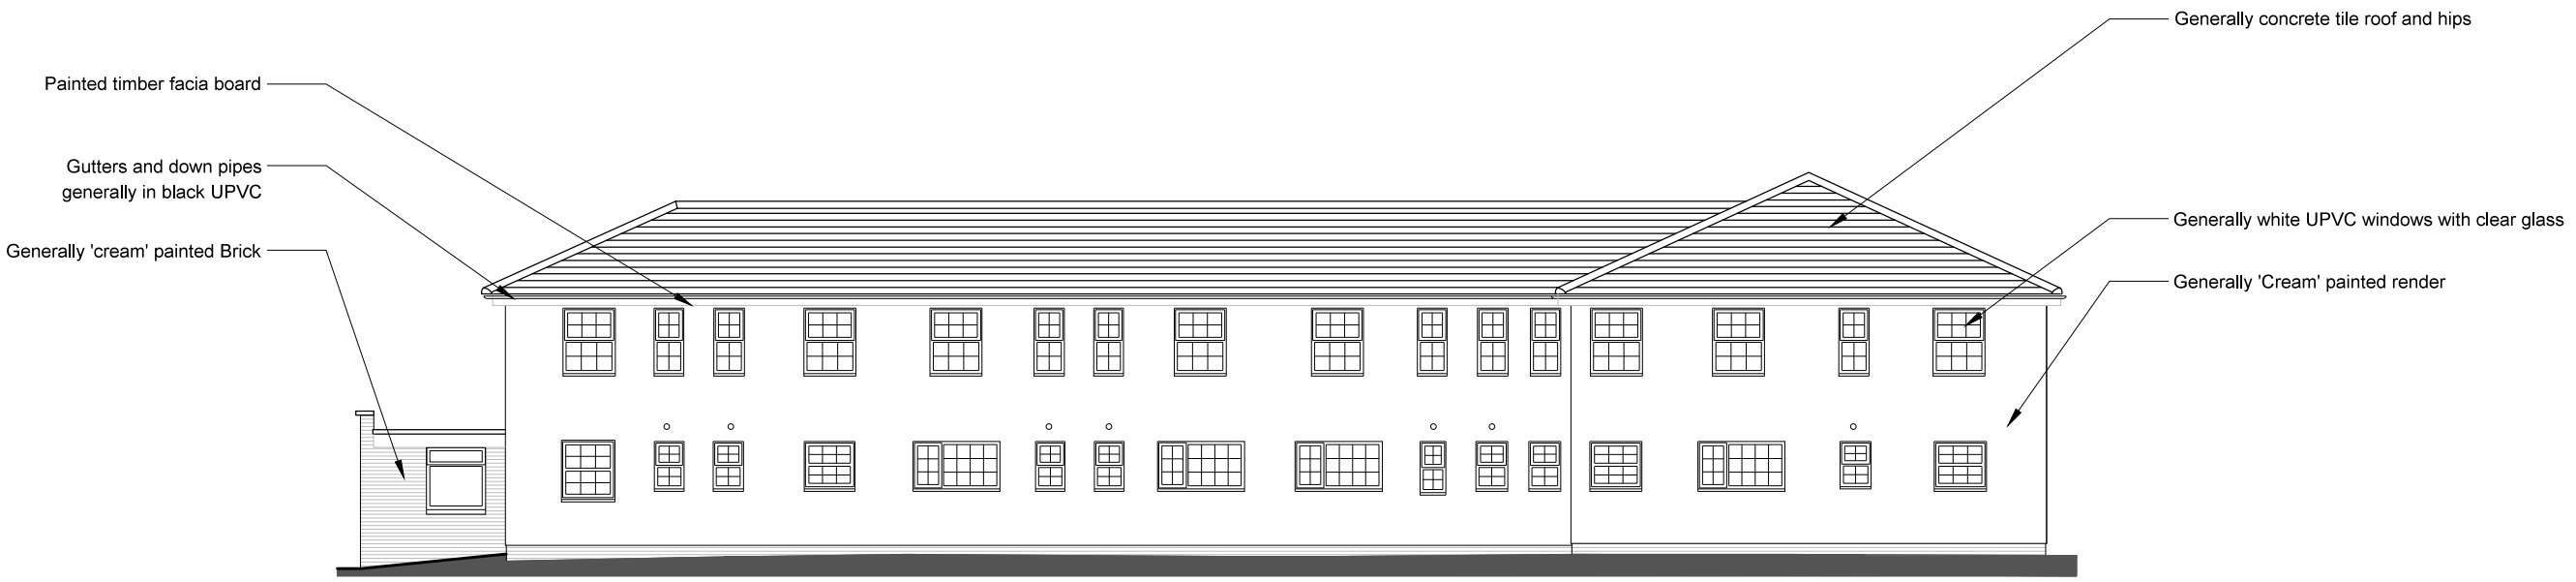



ELEVATION 4




ELEVATION 5

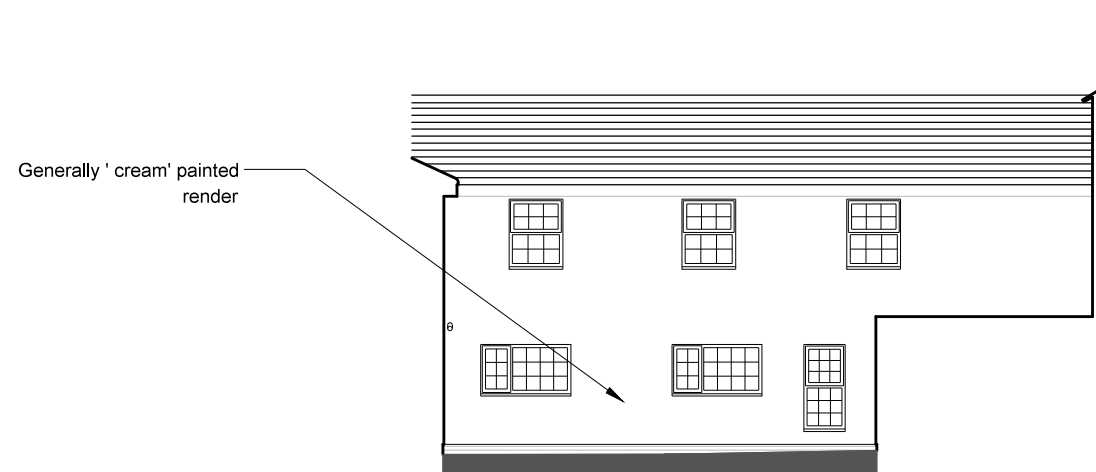

ELEVATION 6

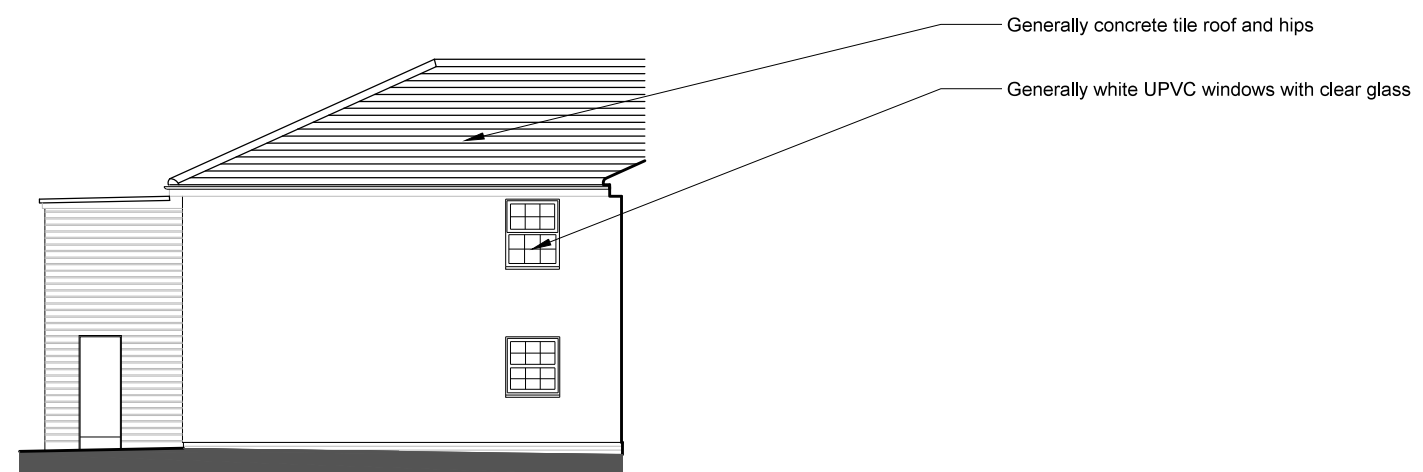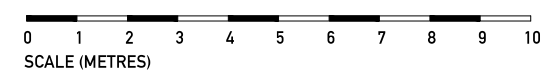

ELEVATION 7

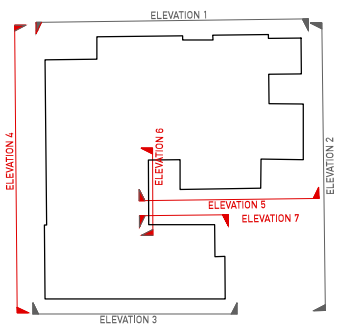

KEY PLAN



DGA Architects Ltd . The Studio . 125 Belle Vue Road
 Shrewsbury . Shropshire . SY3 7NJ
 01743 272265 . design@dgaltd.co.uk . www.dgaltd.co.uk

Client
MR TRANJ SINGH

Project
CONVERSION OF UNITY HSE TO FORM APARTMENTS LLANDRINIO SY22 6SG
 Drawing
PROPOSED ELEVATIONS SHEET 2 of 2

Drawing status
PLANNING

Scale 1:150 @ A3	Drawn by ED	Date JUL 18
Project number 18.004	Drawing number 3.11	Revision -

PROPOSED ELEVATIONS